


REVISIONS		
NO.	DESCRIPTION	DATE

OWNER:
Mayerson Law Office
 PROJECT NAME:
3540 Schuylkill Road
 Royersford, PA

CLIENT NAME: CLIENT NO:

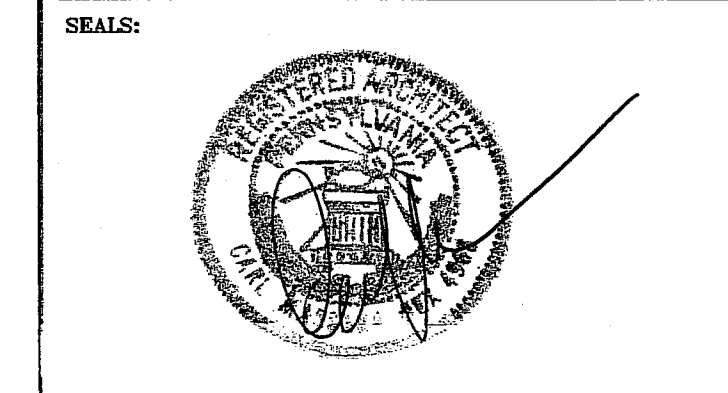

ARCHITECT:
CARL MASSARA & ASSOCIATES
 Architects & Planners
 100 S. Broad St., Suite 1950
 Philadelphia, Pennsylvania 19102
 Cell: 484.325.1385 Fax: 215.636.0504
 massaracarl@gmail.com

BUILDER & CONSTRUCTION MANAGER:
 MECHANICAL-ELECTRICAL-PLUMBING ENGINEERS:

STRUCTURAL ENGINEERS:
 ROBERT R. ROSEN & ASSOCIATES
 STRUCTURAL ENGINEERS
 1705 BUTLER PIKE CONSHOHOCKEN PA 19408

DRAWING TITLE:
PROPOSED ELEVATIONS AND SECTIONS

DRAWING SCALE:
 PLOT CONFIG. FILE NAME:

COMPUTER FILE NAME:
 1515 Walnut St./Plans & Section_3.25.2008
 DAY STAMP:

JOB NO.:	DRAWN BY:	DRAWING NUMBER:
DATE:	SCALE:	A-2
07.03.2008	1/4"=1'-0"	

- EXIST. FOUNDATION
 HY + Colleen
- ① Roof - PREFER NOT FLAT (DUE TO SNOW)
 - ② EMERGENCY LIGHTS (FIRE EXIT)
 - ③ LIGHTS

TYPICAL EXTERIOR WALL
 12" X 12" WOOD STUD FRAMING @ 16" O.C.
 5/8" SHEET PILE FULL PART INSUL. @ 1" MIN. THICKNESS EXIST. EXTERIOR FINISH LATH AND EXTERIOR FINISH SYSTEM

SECTION #1 SCALE: 1/4"=1'-0"

SECTION #A SCALE: 1/4"=1'-0"